



FIRST FLOOR PLAN
1:75

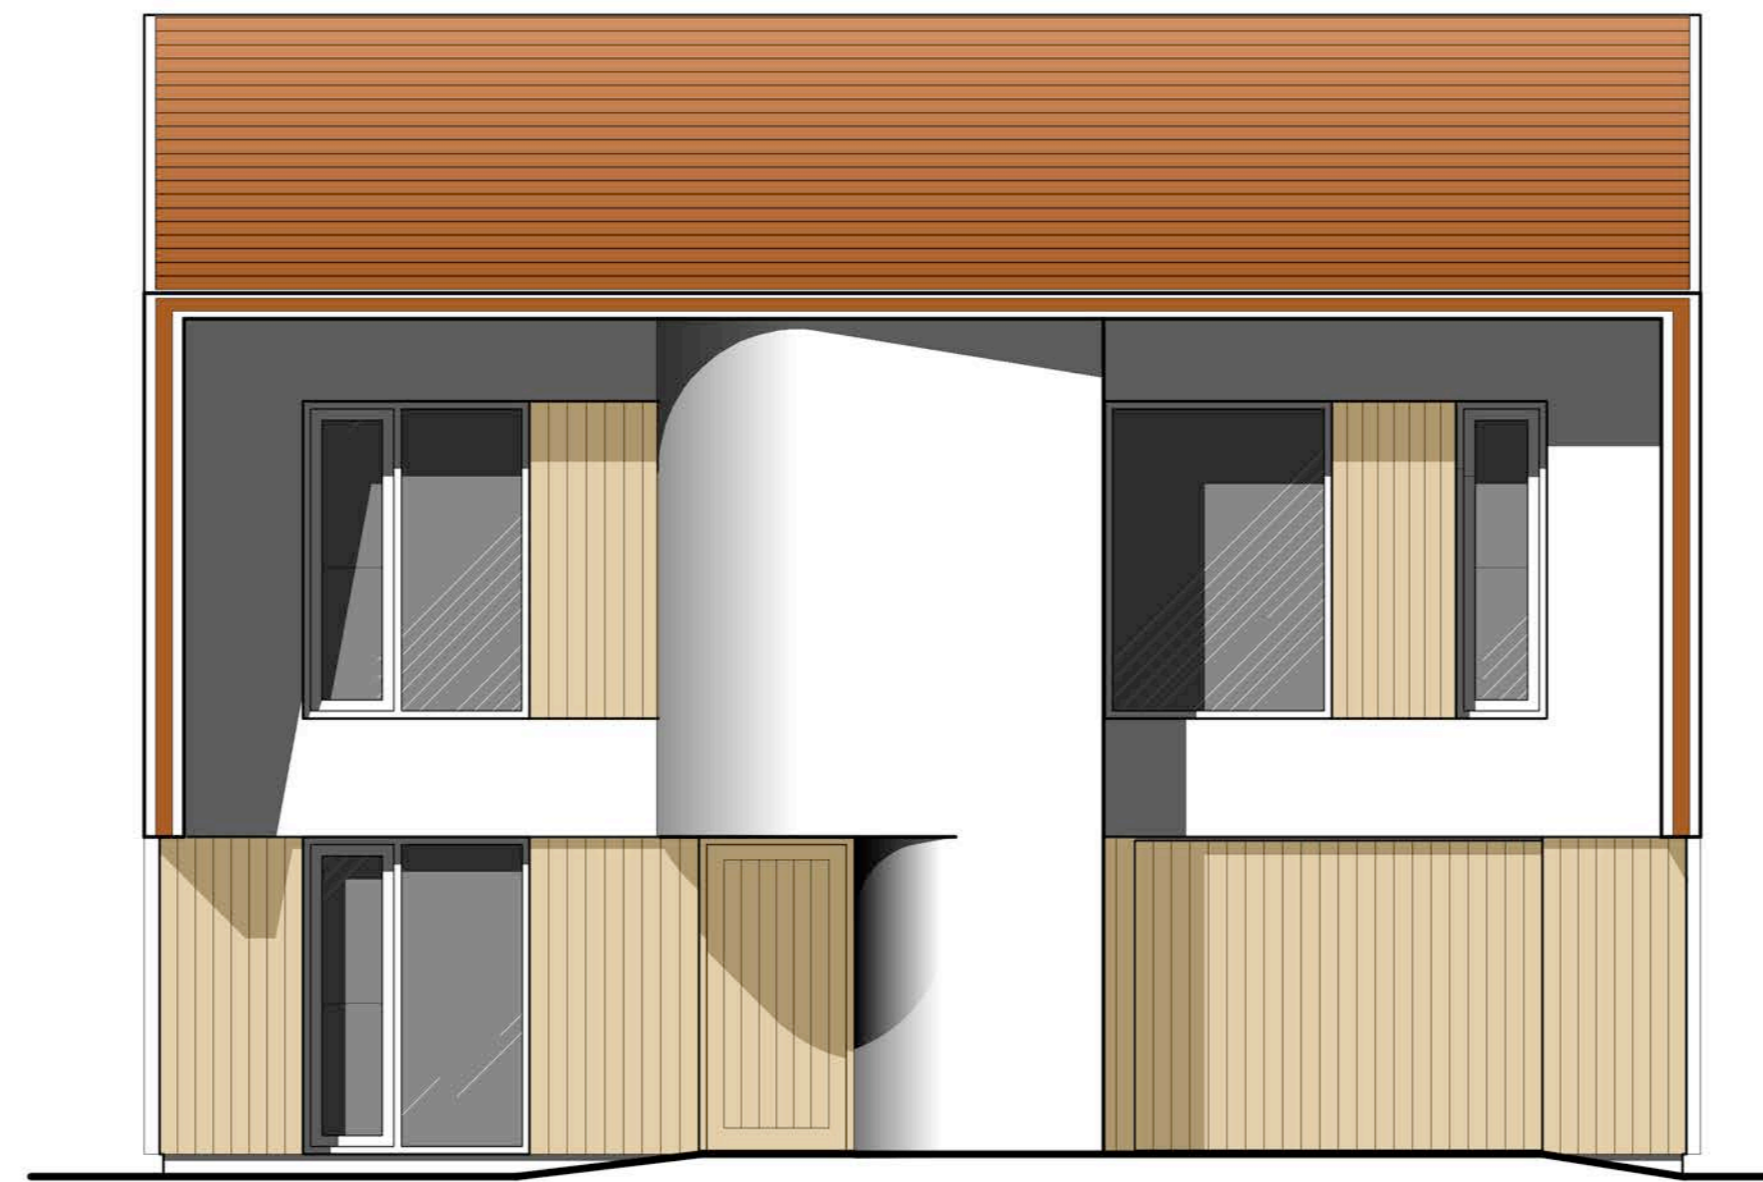


ENTRANCE ELEVATION: NORTH-EAST
1:50



FLANK ELEVATION: NORTH-WEST
1:50

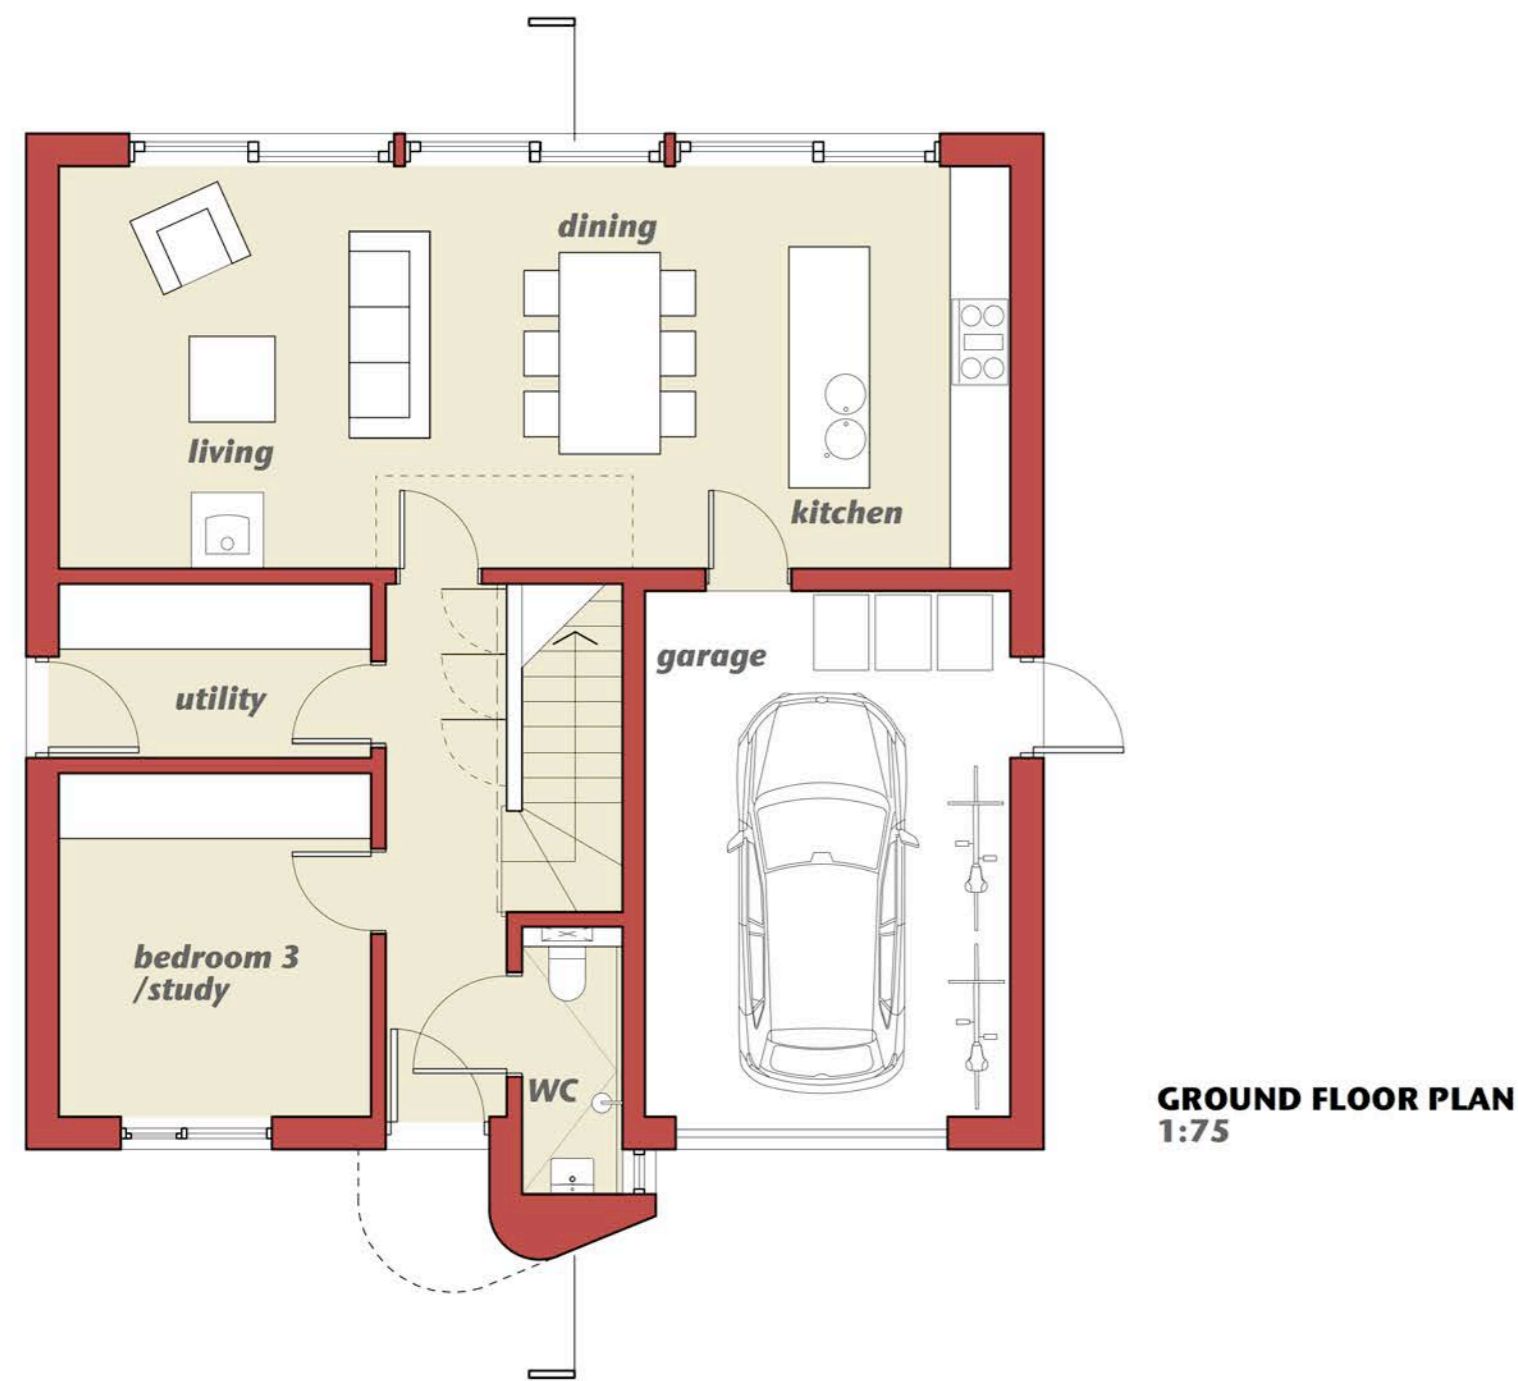


GROUND FLOOR PLAN
1:75

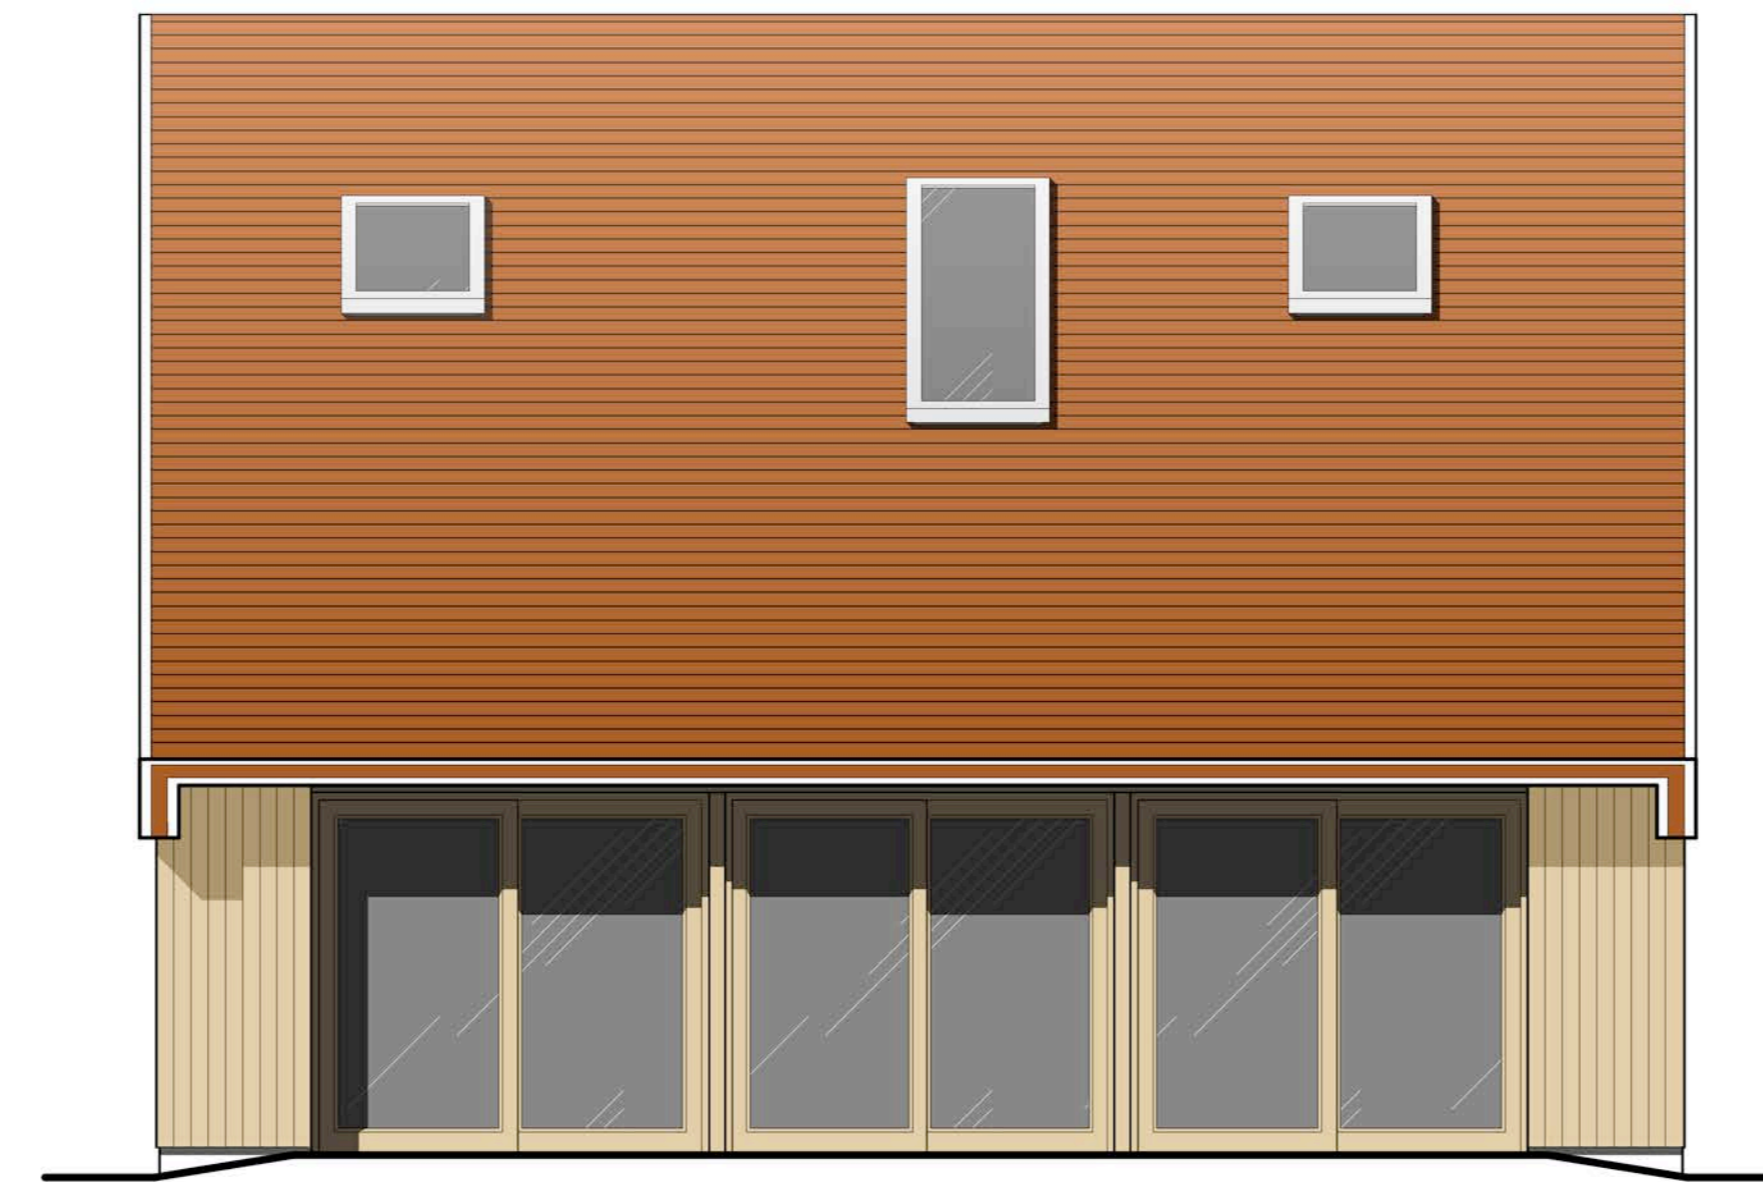

GARDEN ELEVATION: SOUTH-WEST
1:50



SOUTH-EAST ELEVATION
1:50

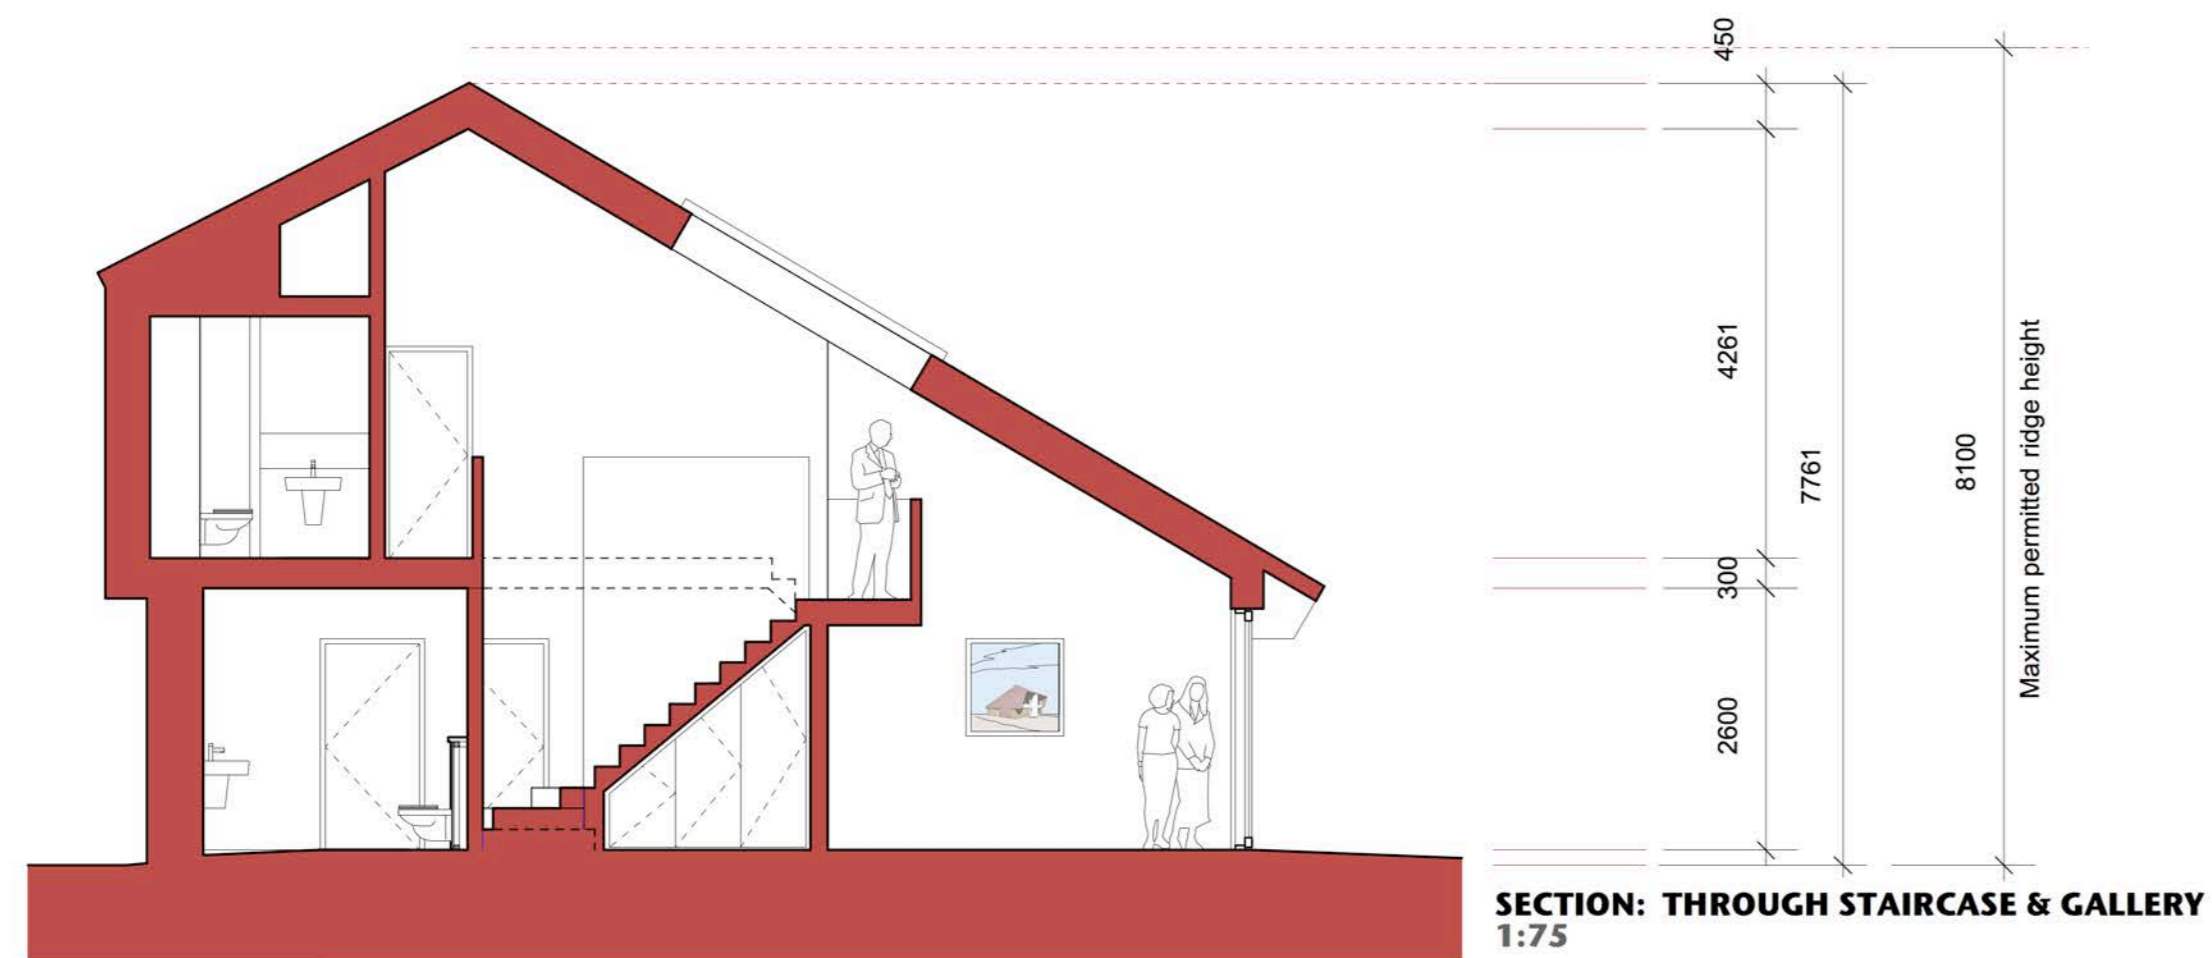

SECTION: THROUGH STAIRCASE & GALLERY
1:75



NORTH

SITE PLAN
1:500

MATERIALS
Red ceramic roof tile and cladding
Vertical timber cladding within panels
Render

ADRIAN JAMES
ARCHITECTS