




BRANDT HOUSE | MY GRAND DESIGN | GRAVEN HILL

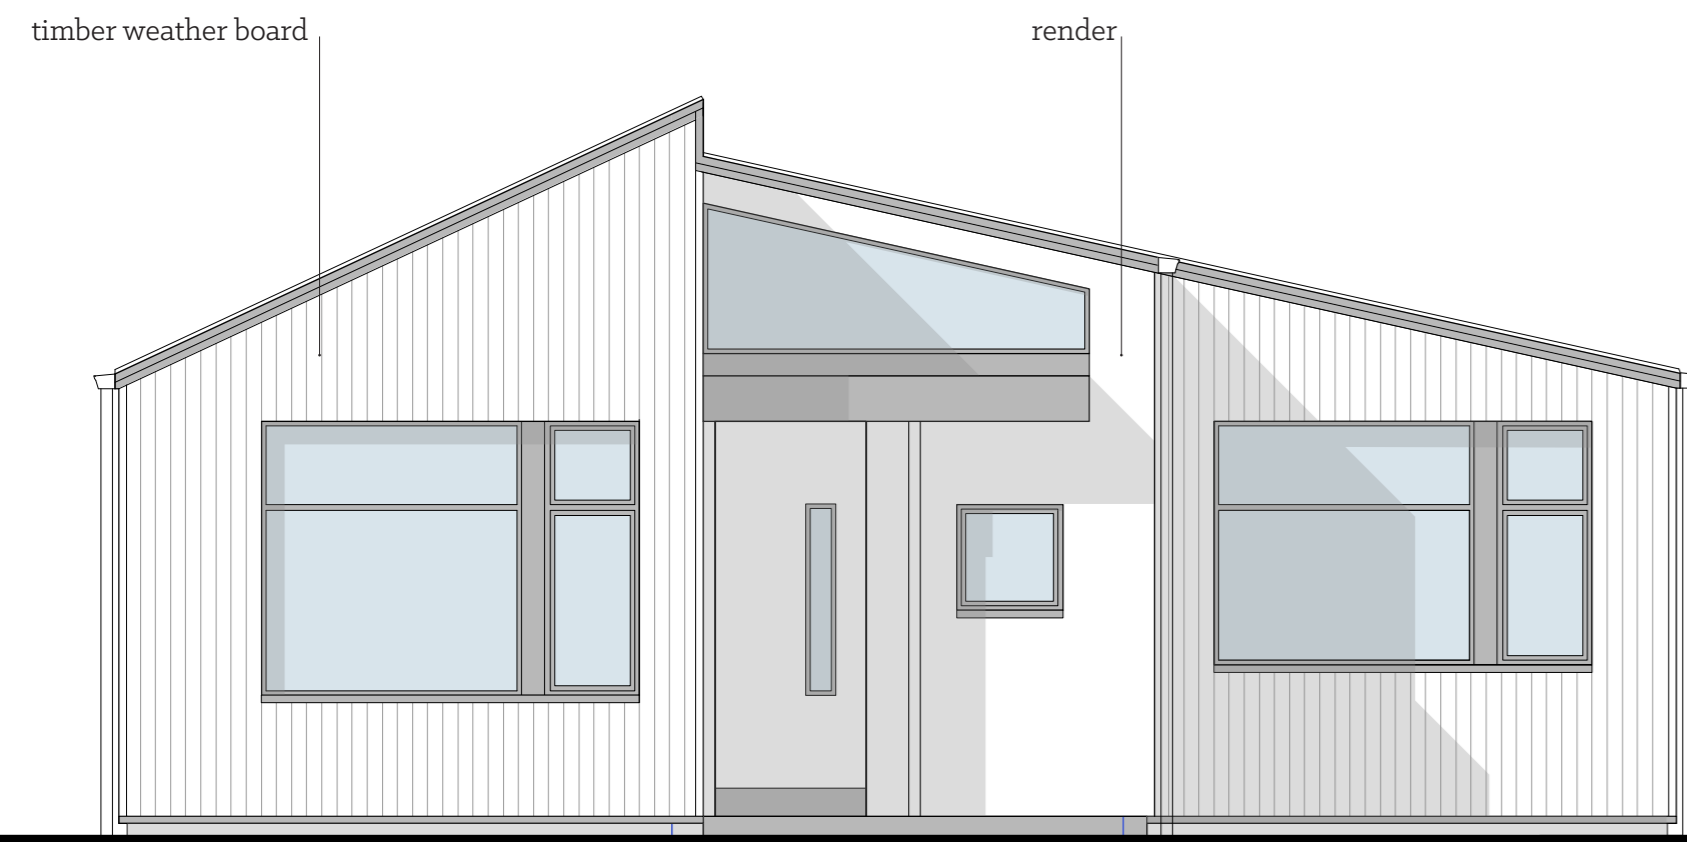


STREET ELEVATION AT 1:50

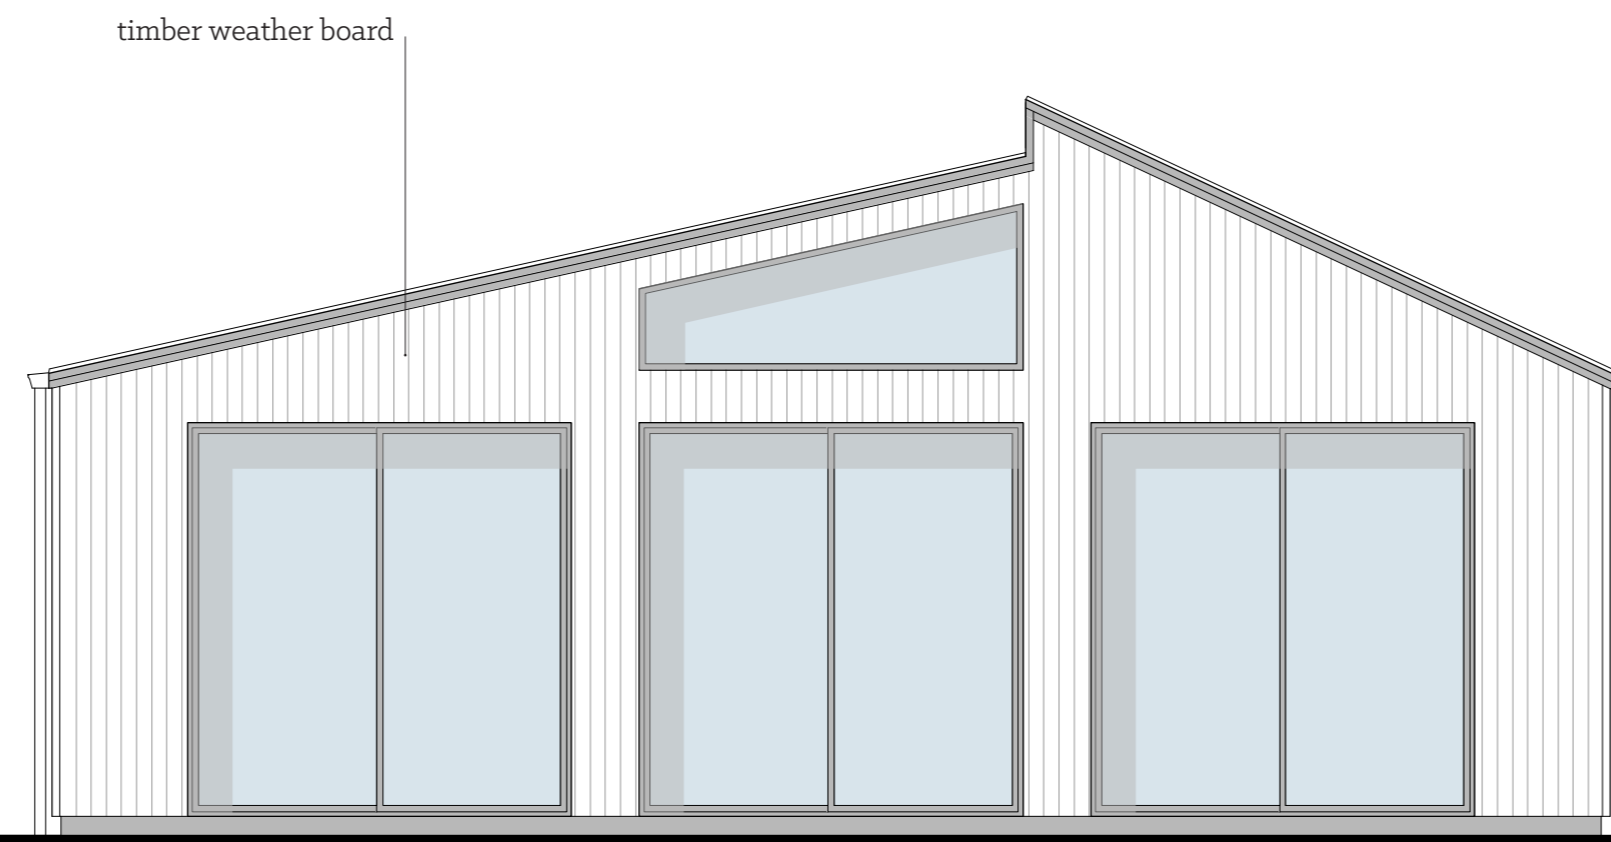


GARDEN ELEVATION AT 1:50

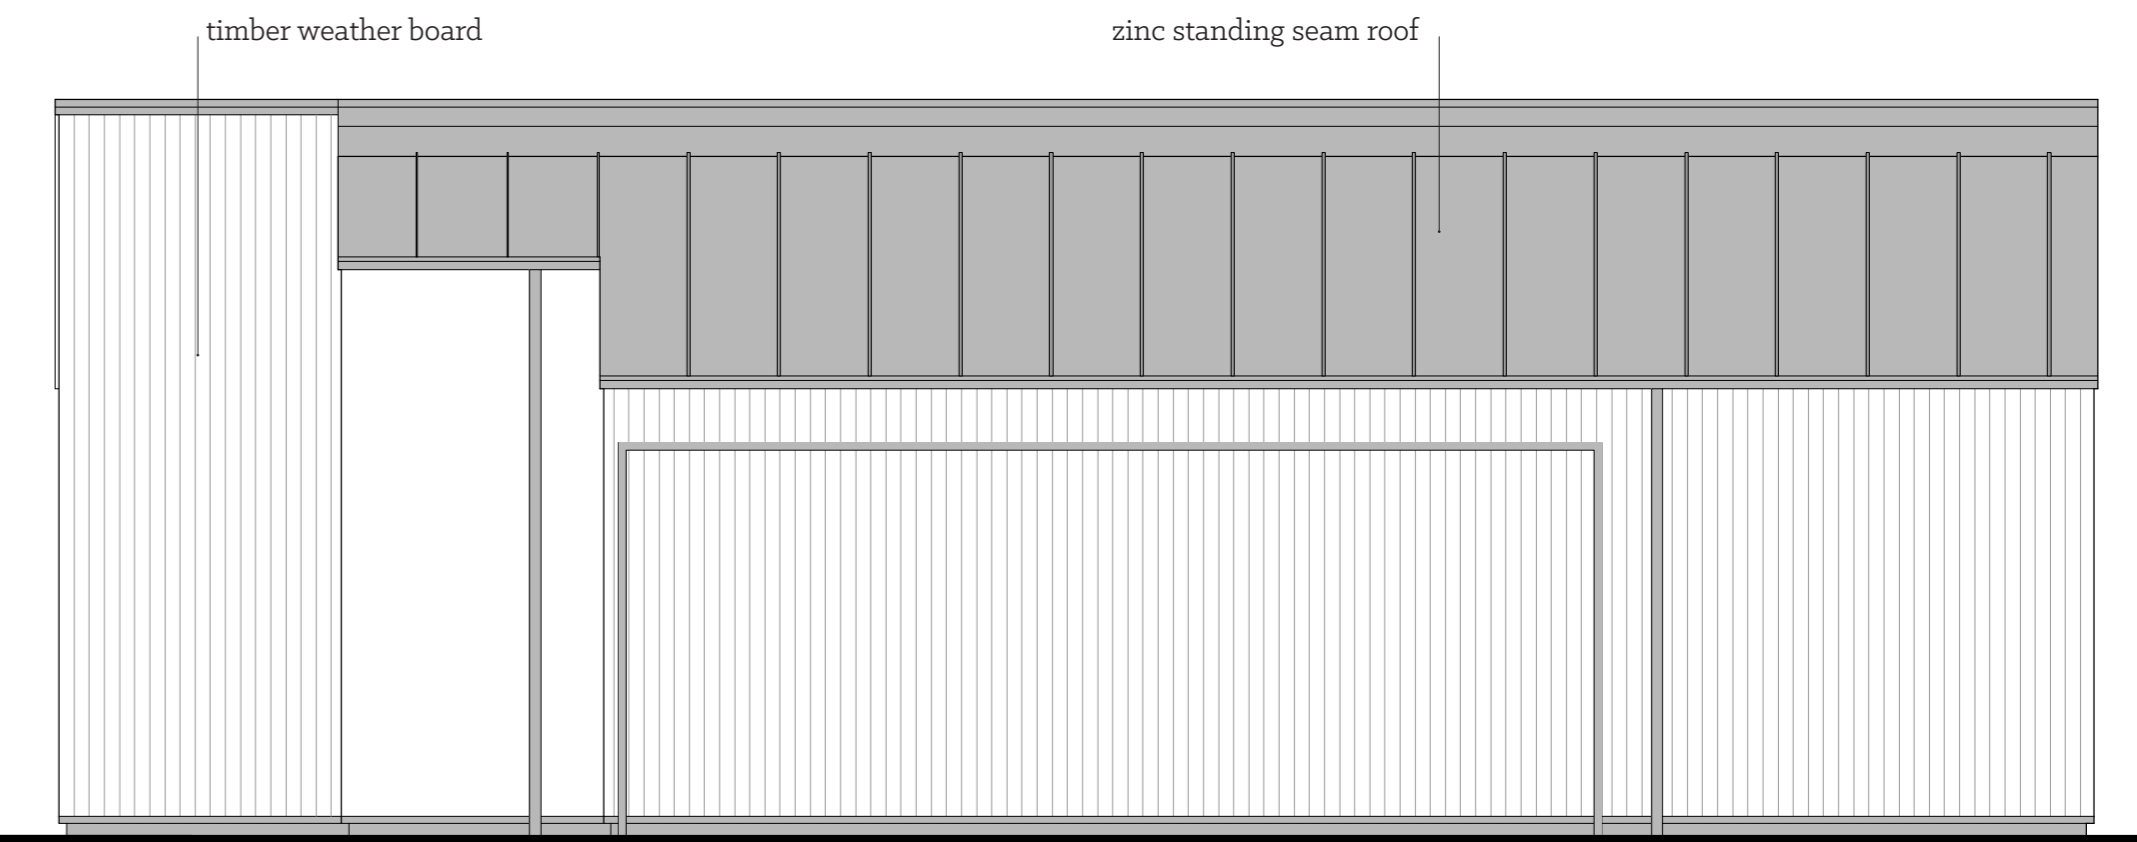

SIDE ELEVATION AT 1:50

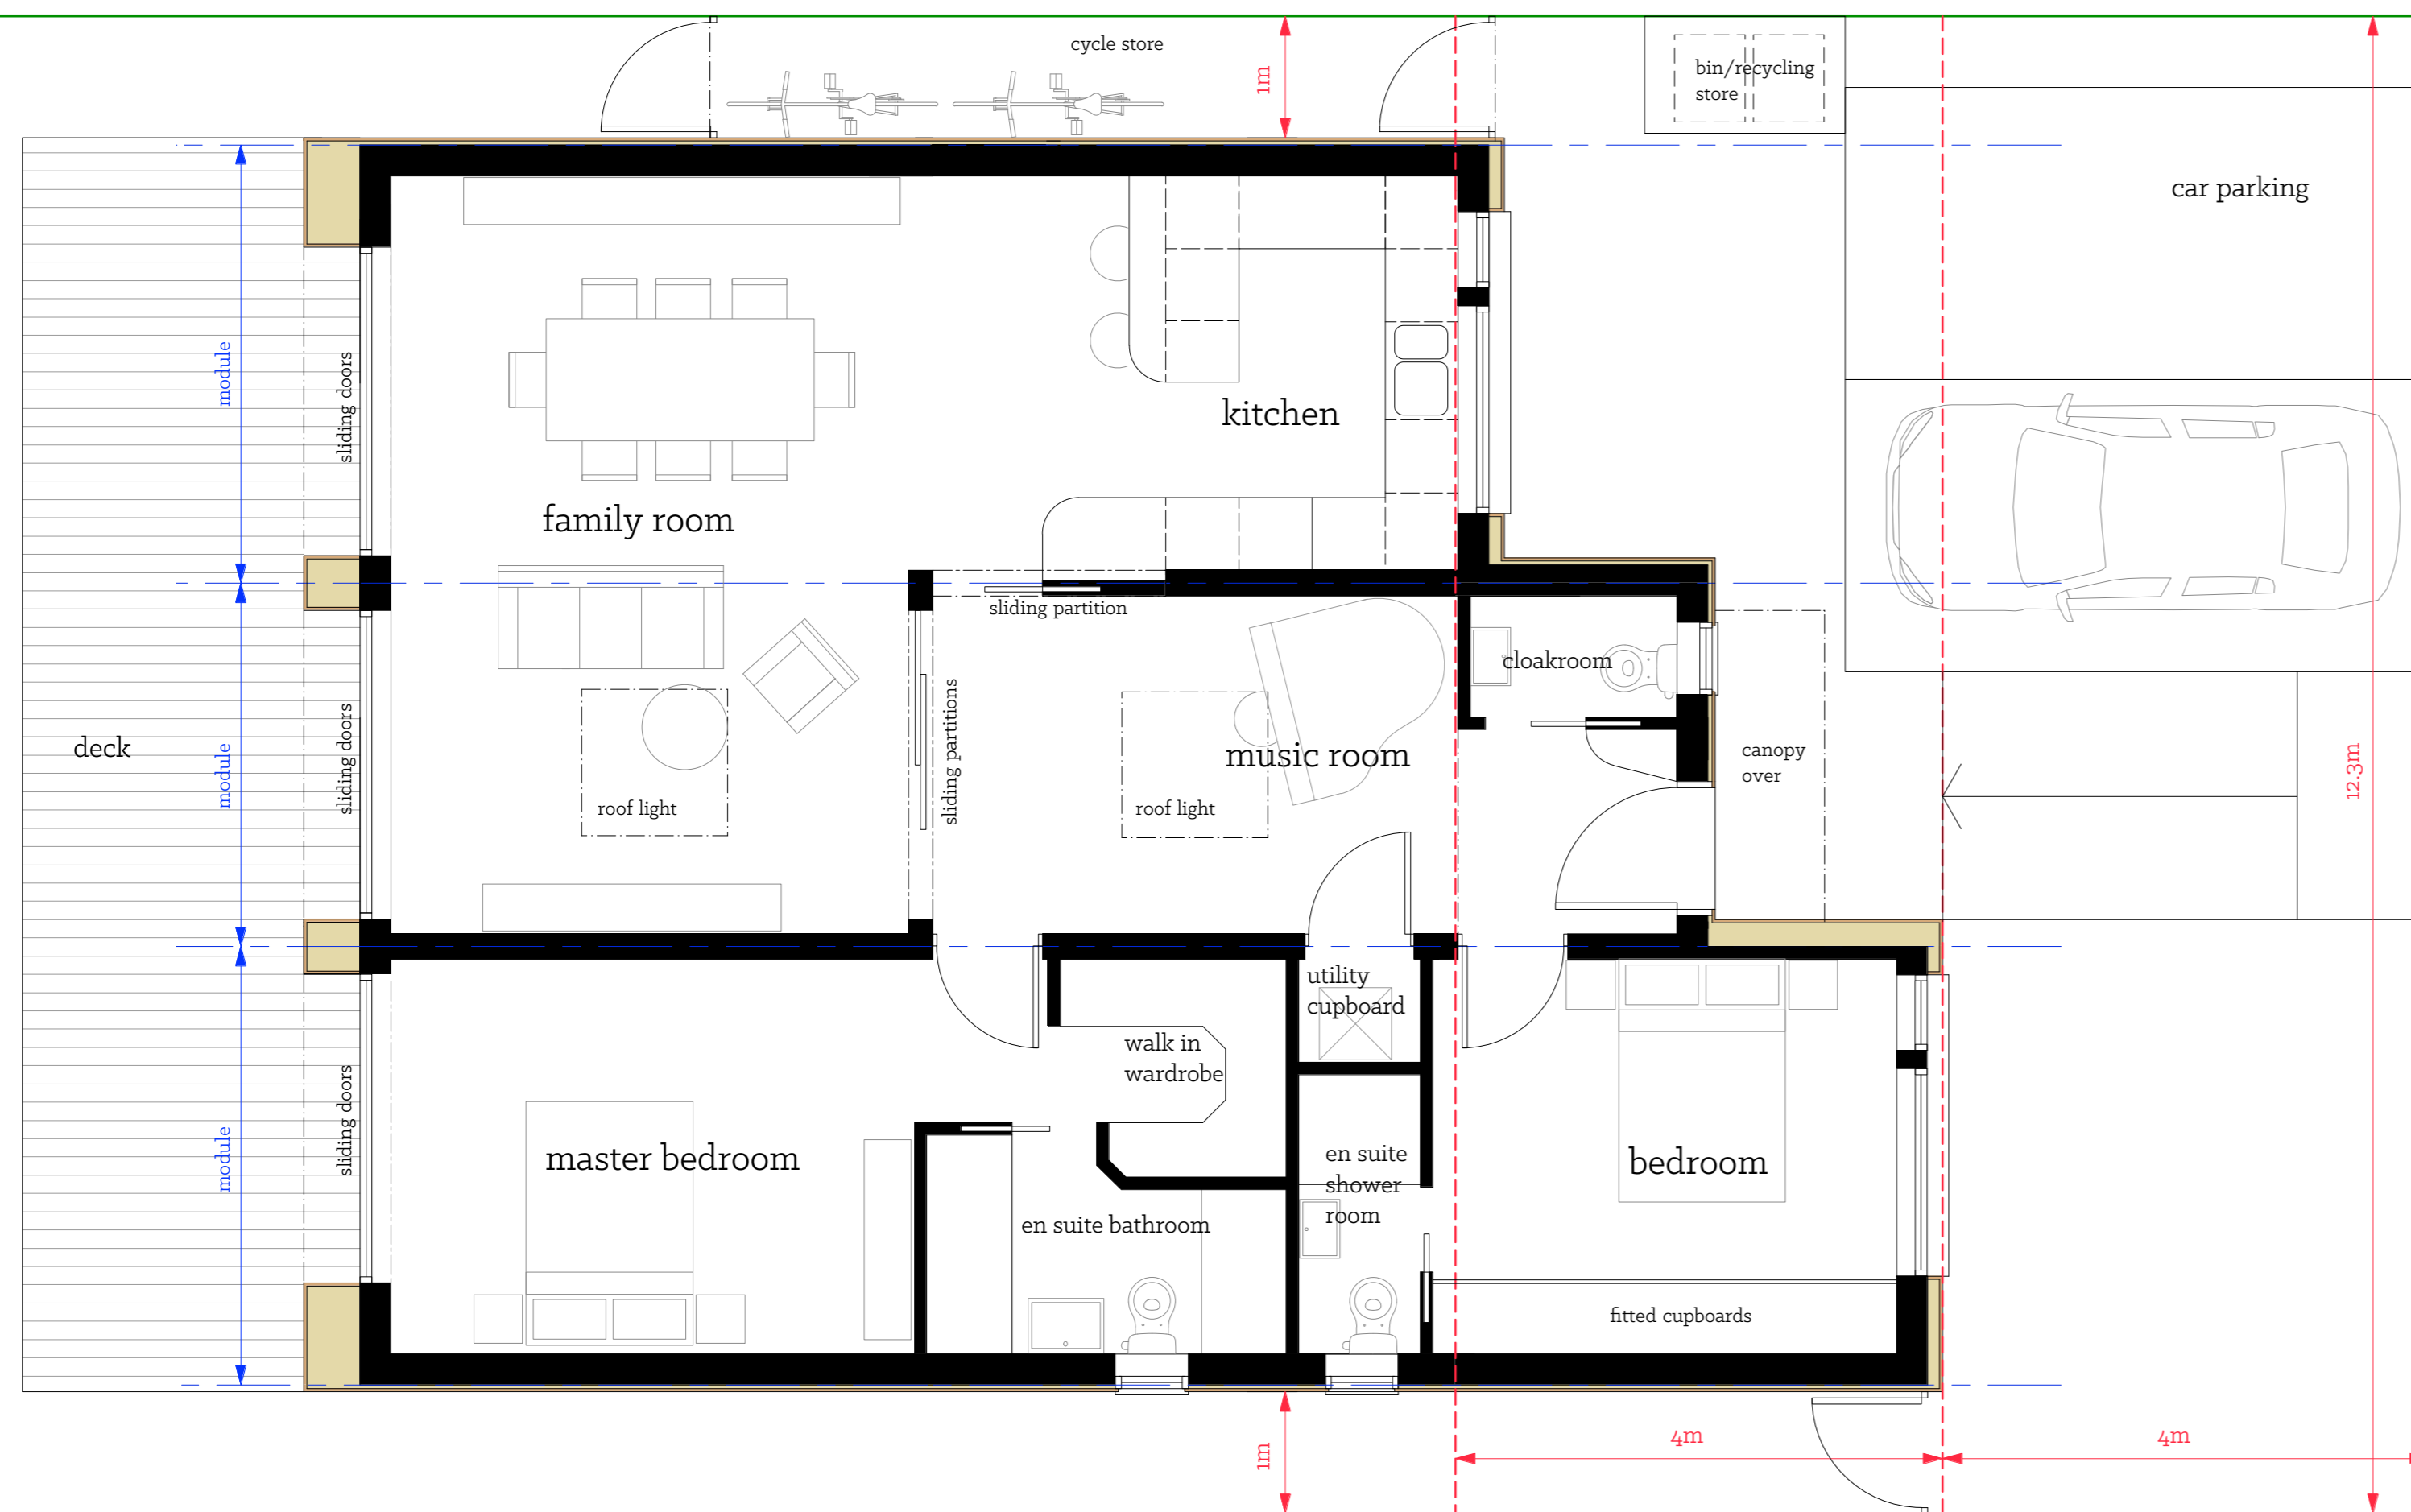

GROUND FLOOR PLAN AT 1:50 - Gross Internal Floor Area 102m² 1,096ft²

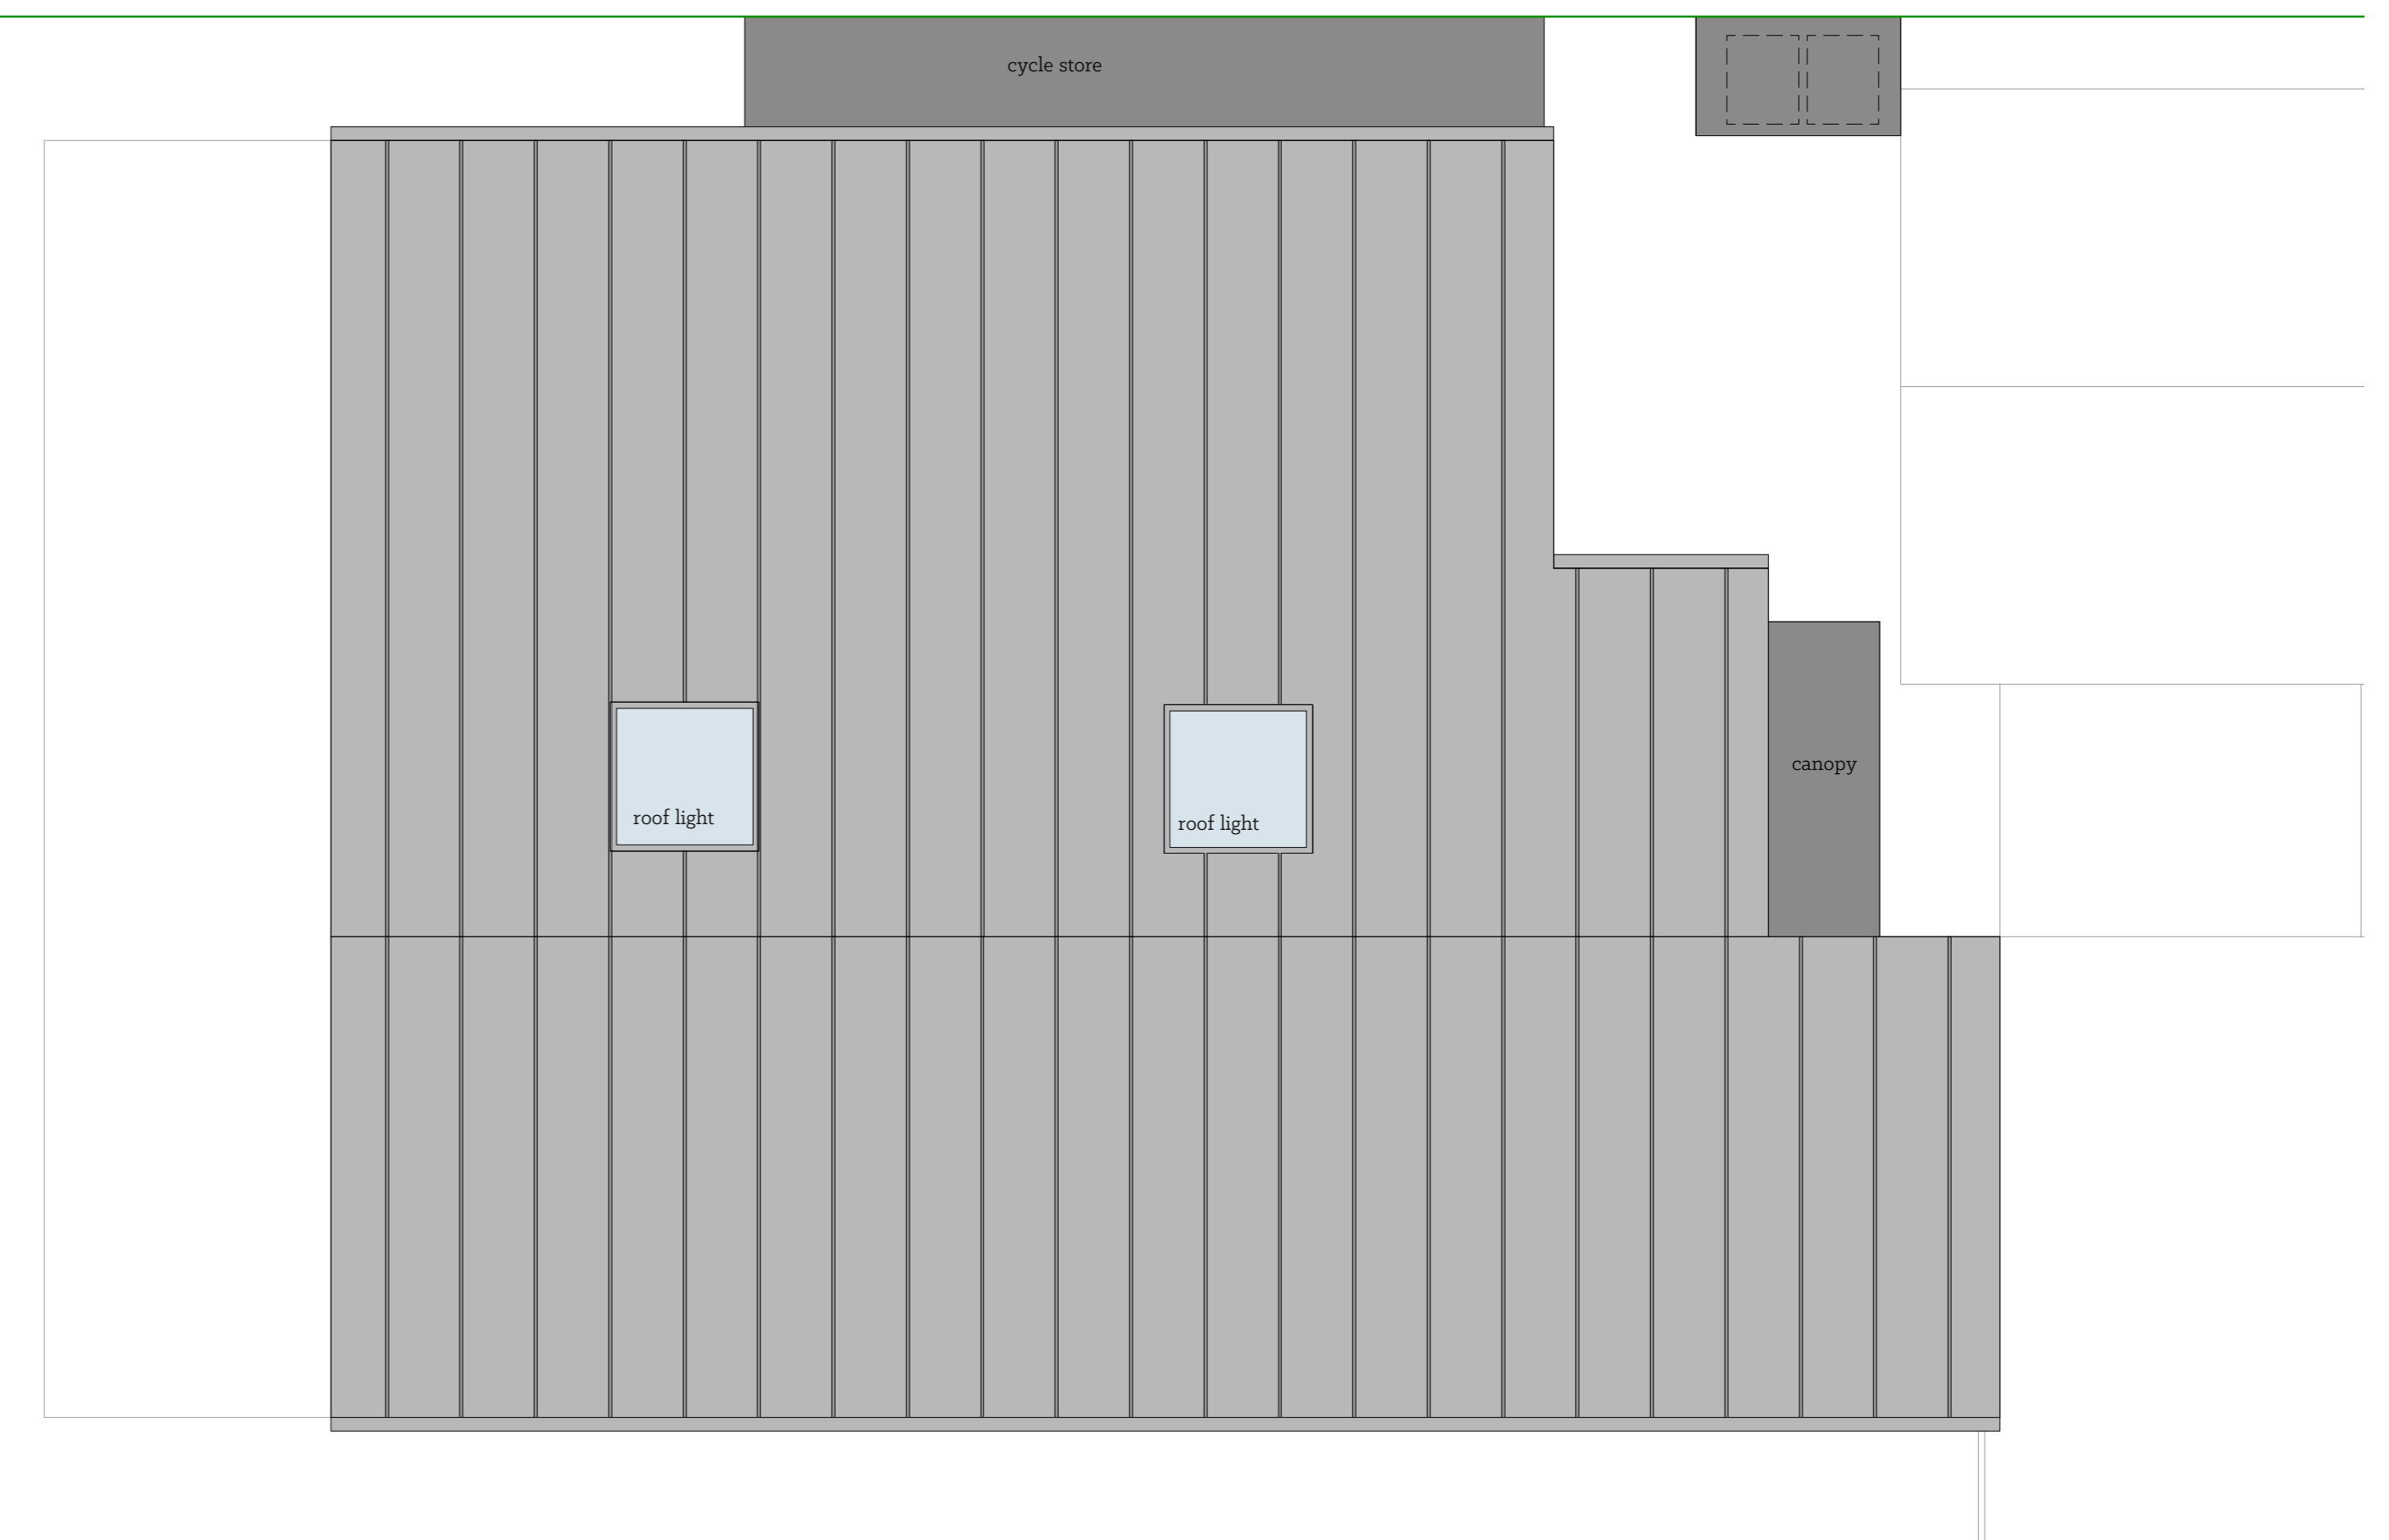

ROOF PLAN AT 1:50

south bank architects

