




**SOUTH WEST ELEVATION**  
1:50

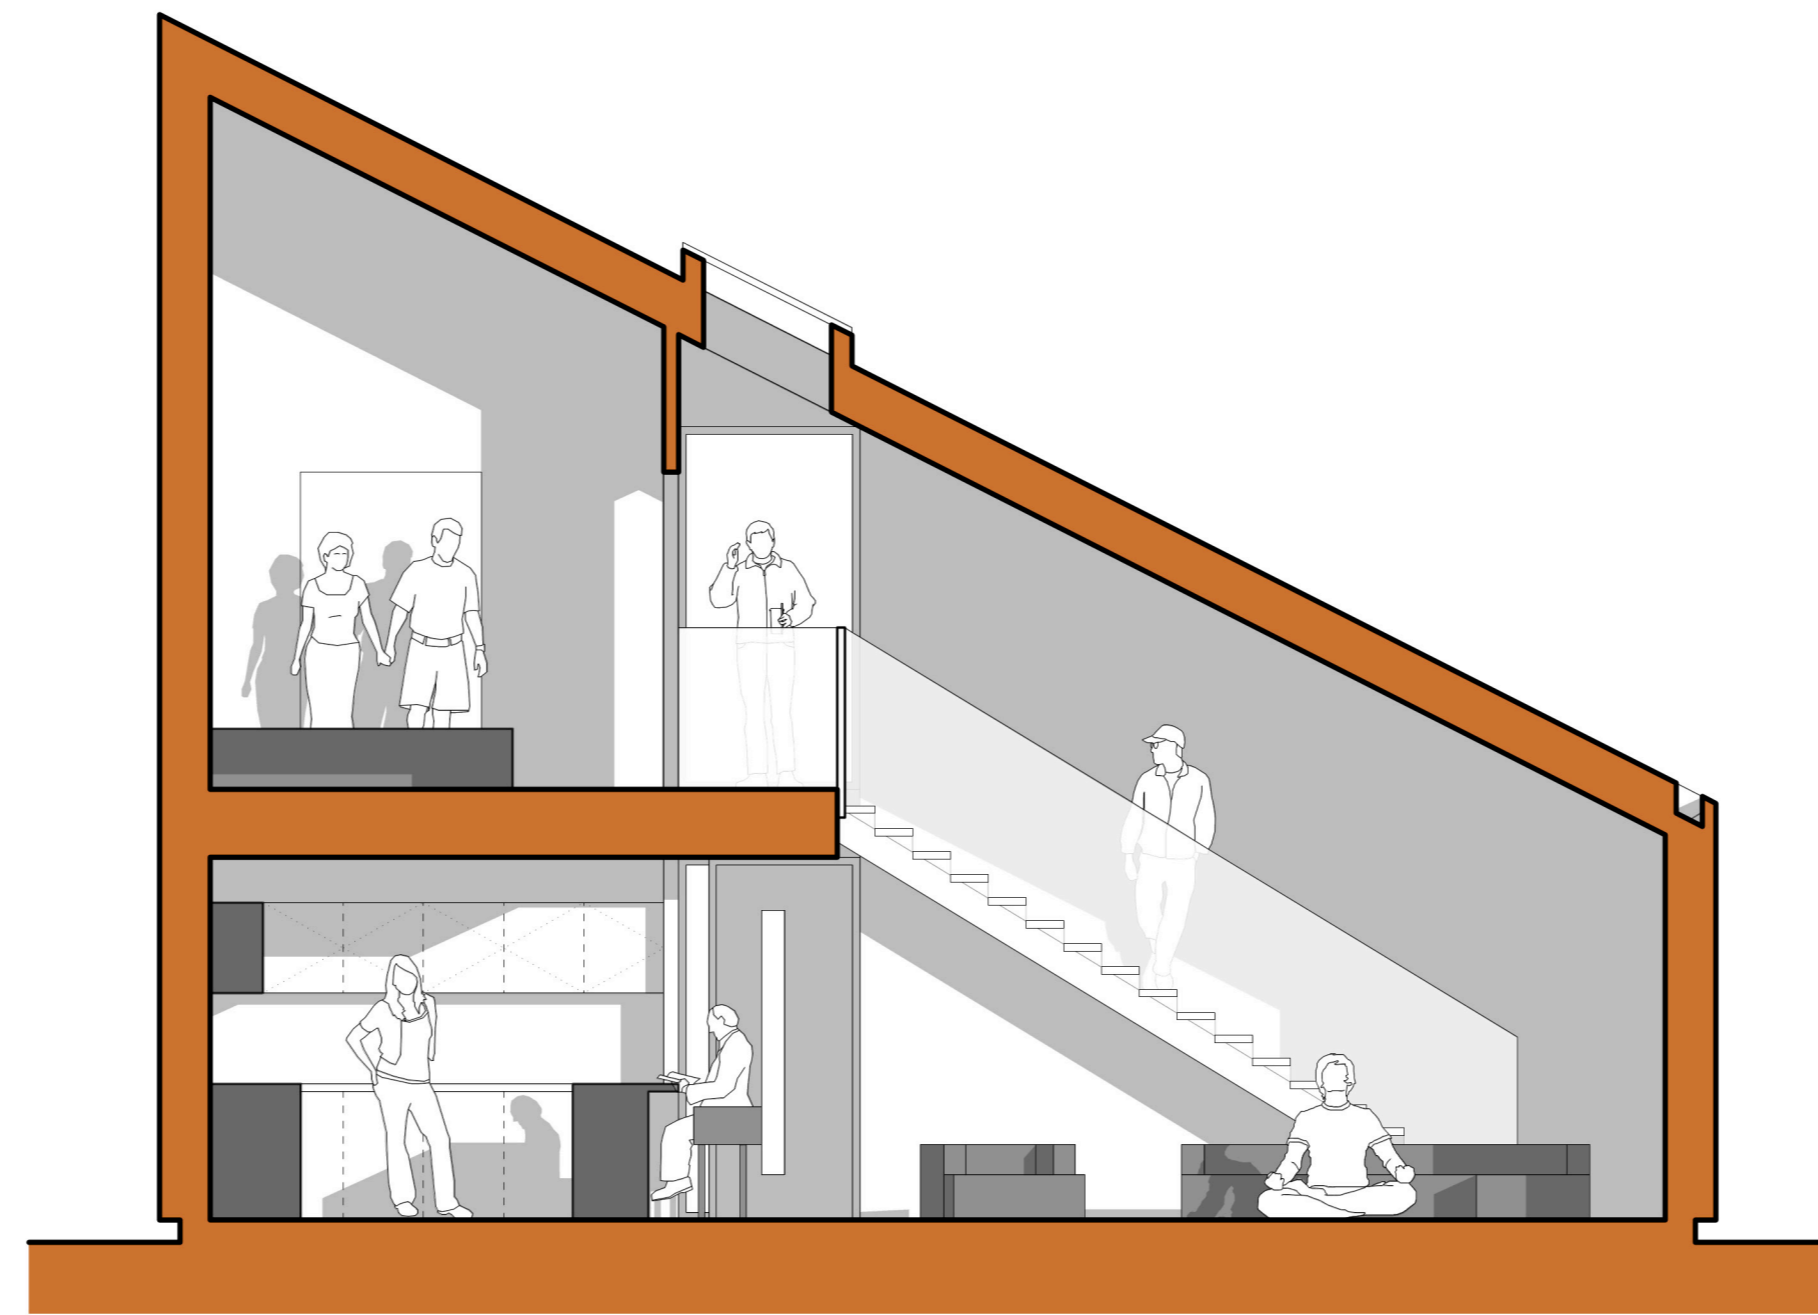

**SHORT SECTION**  
1:50

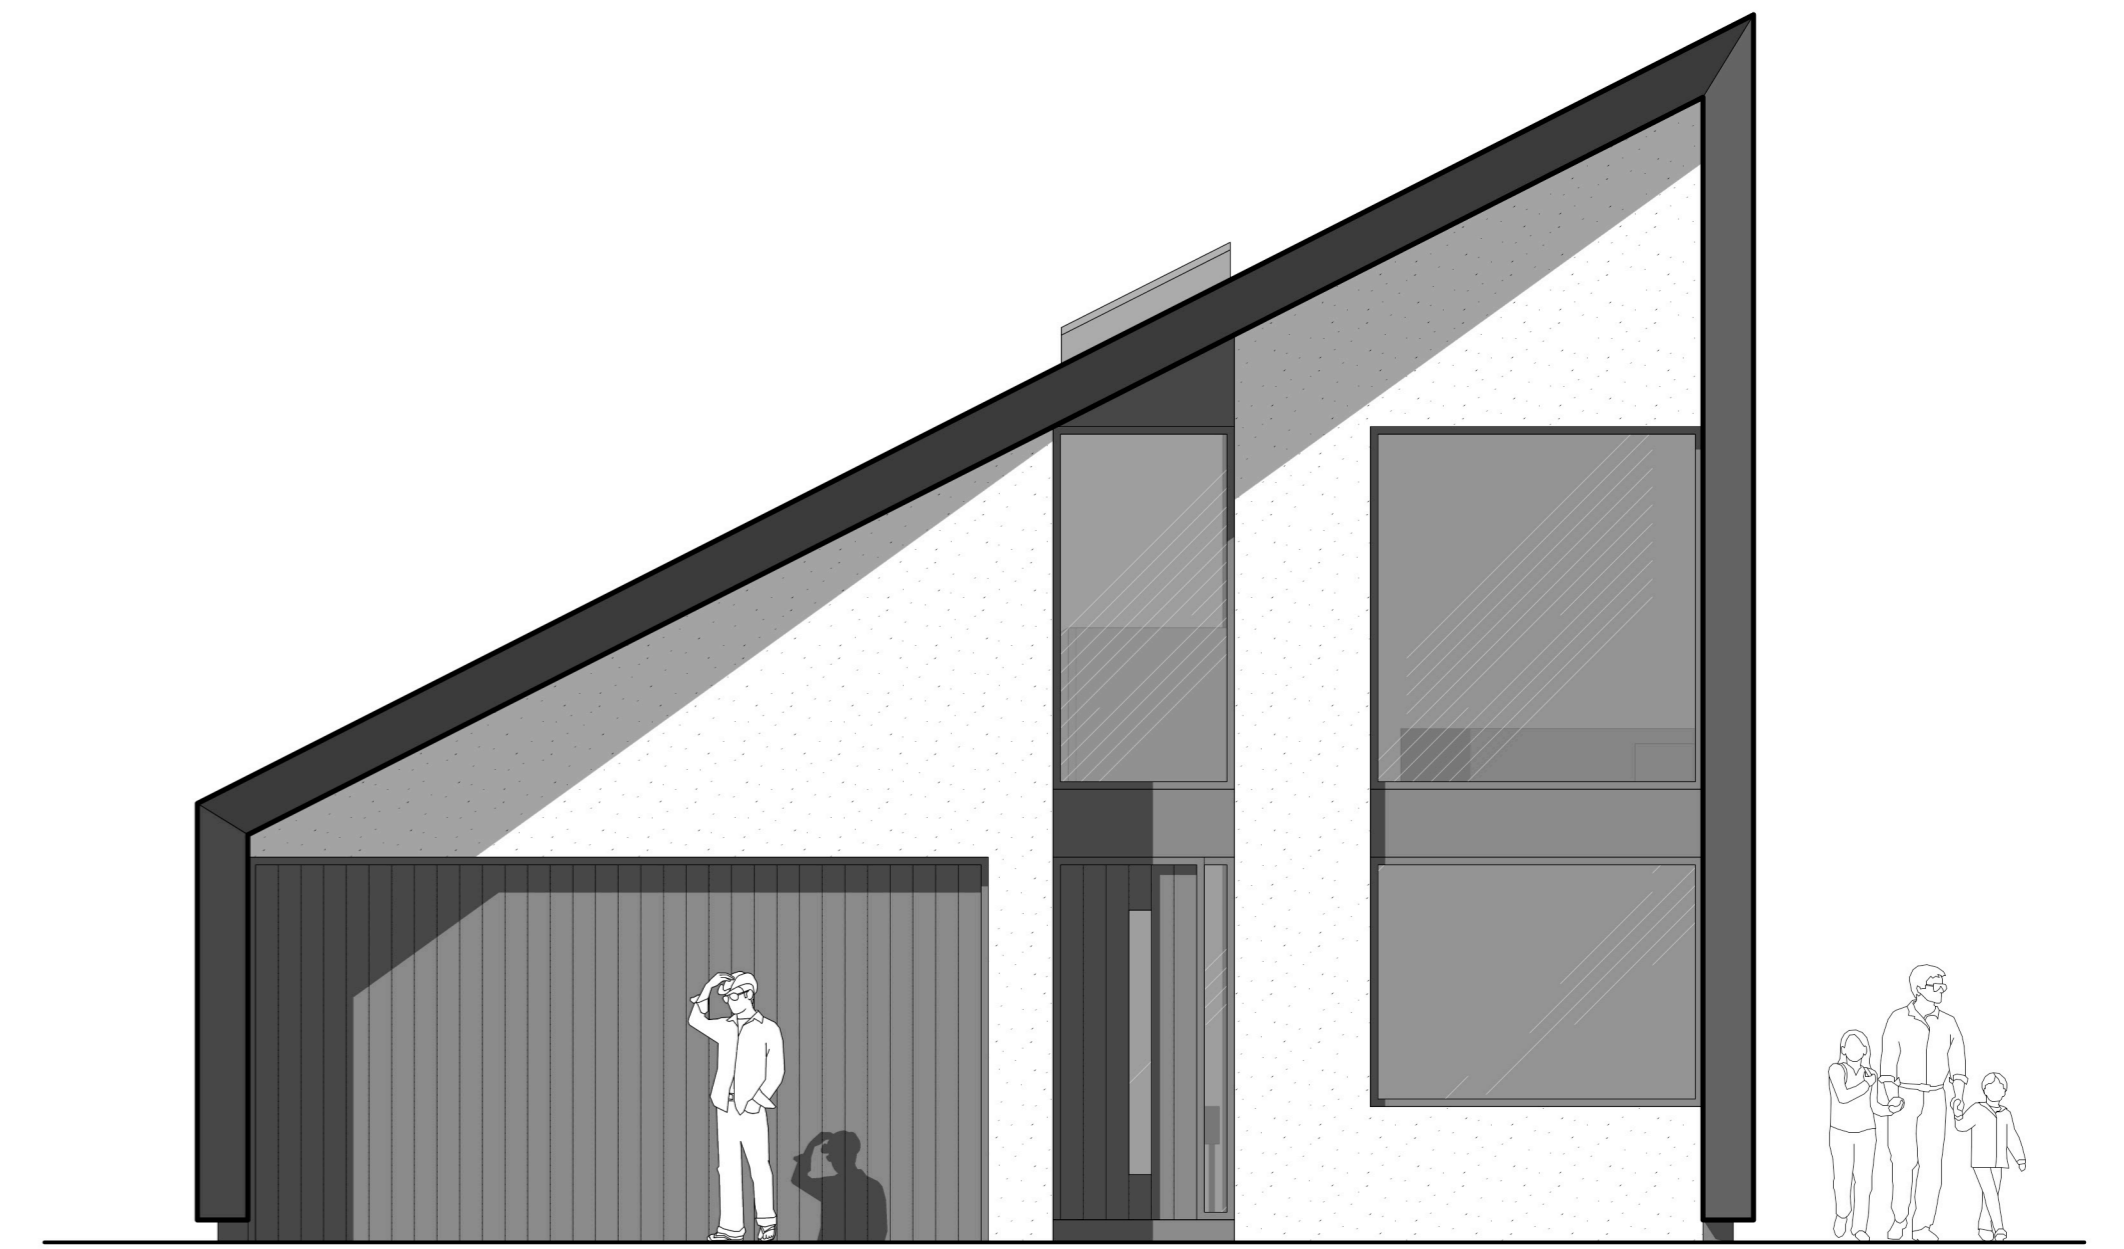


**NORTH EAST ELEVATION**  
1:50

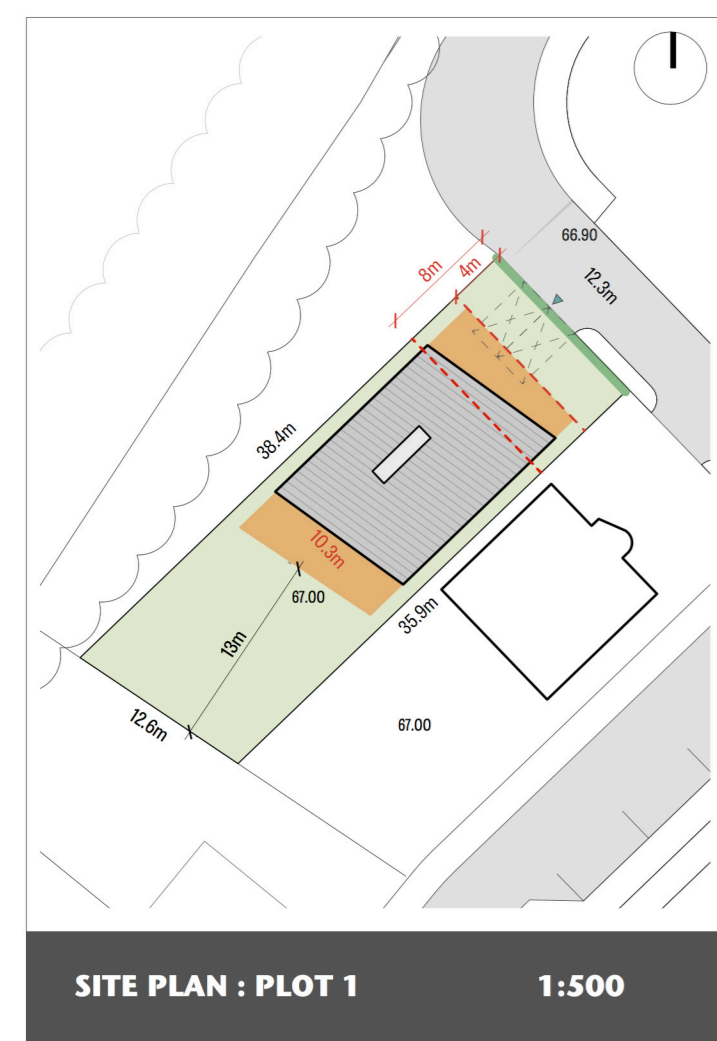


**SITE PLAN : PLOT 1** 1:500


- MATERIALS**
- Insulated Concrete Form (ICF) external walls.
  - Profiled metal sheeting to form 'up and over' roof and wall finish.
  - Contrasting painted render to gable elevations.
  - Stained timber cladding to external soffits and reveals of roof overhang.

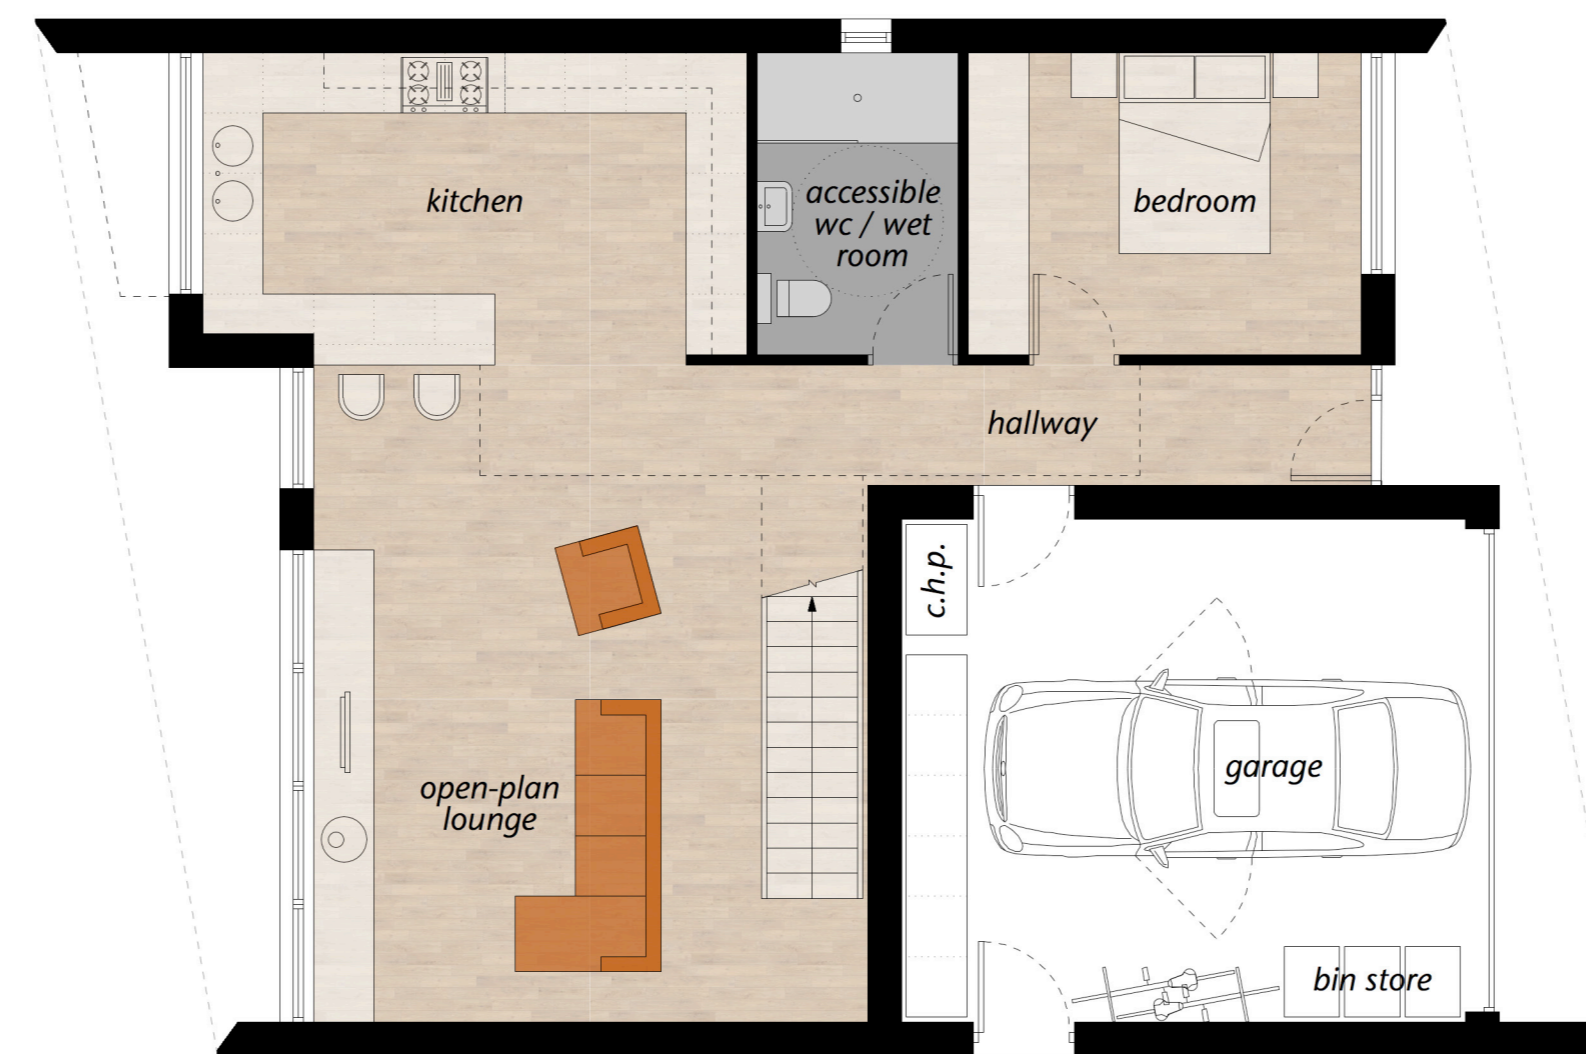


**GROUND FLOOR PLAN**  
1:75

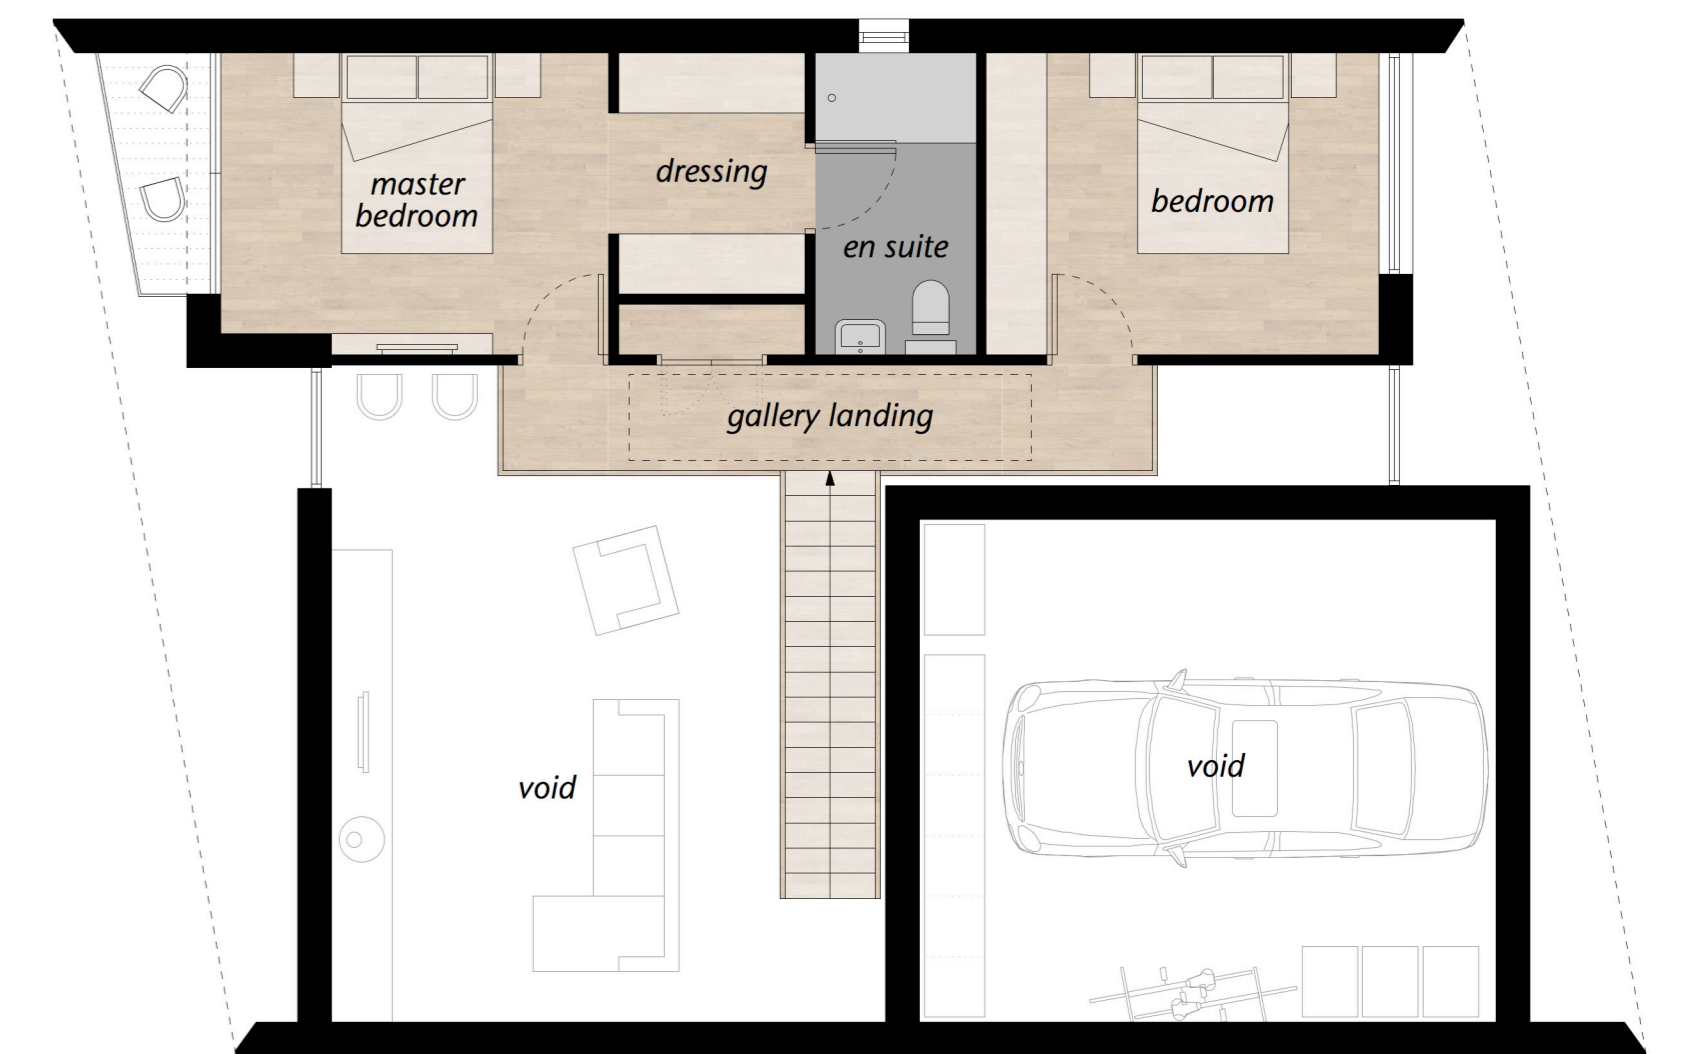


**FIRST FLOOR PLAN**  
1:75

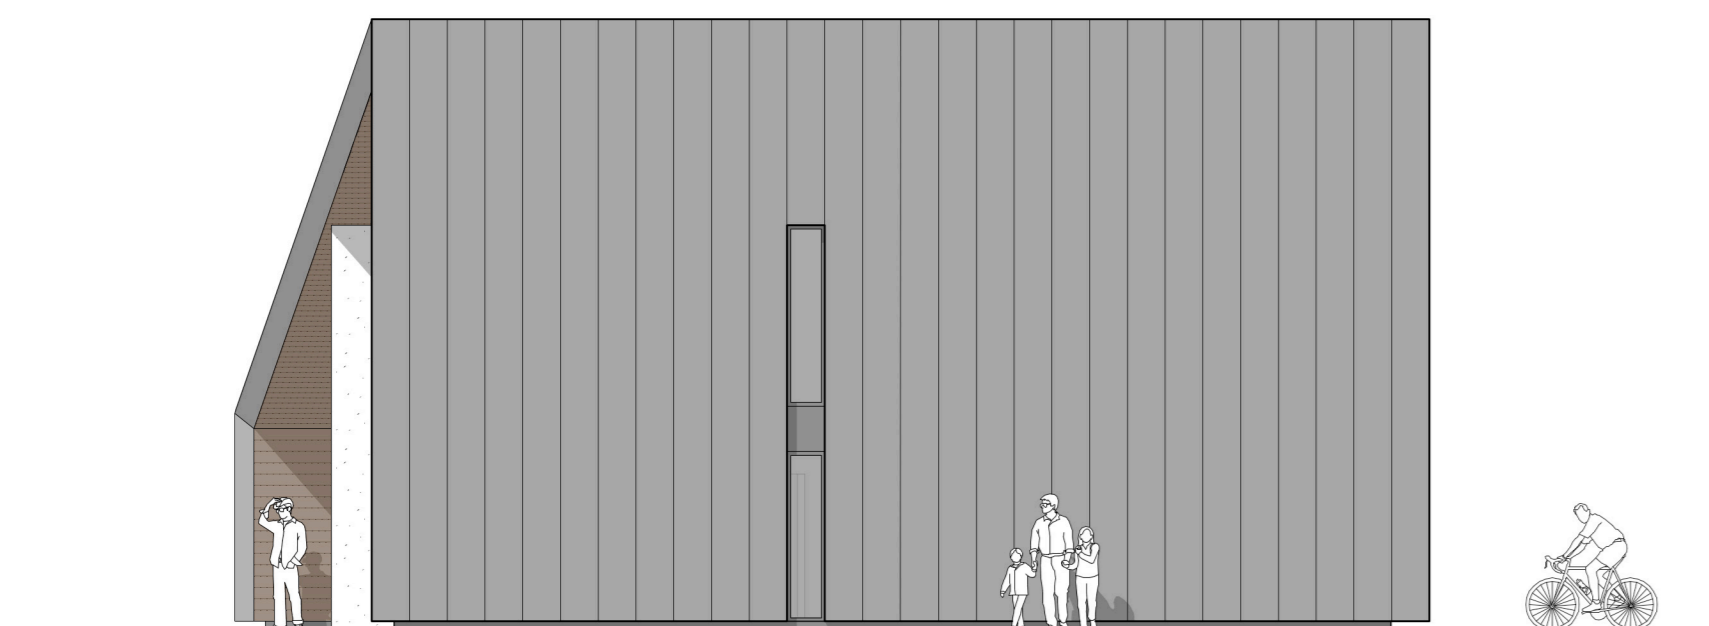

**NORTH WEST ELEVATION**  
1:100

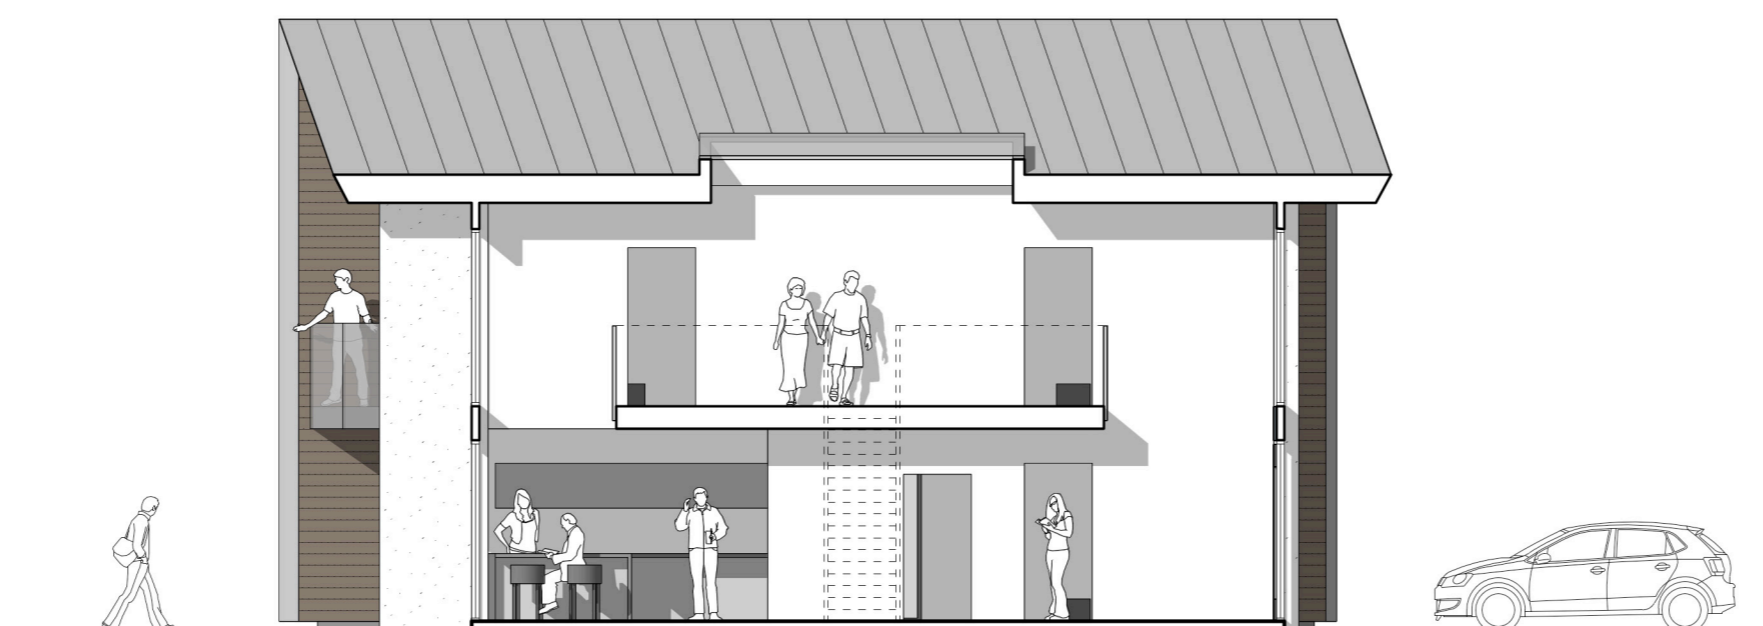

**LONG SECTION**  
1:100

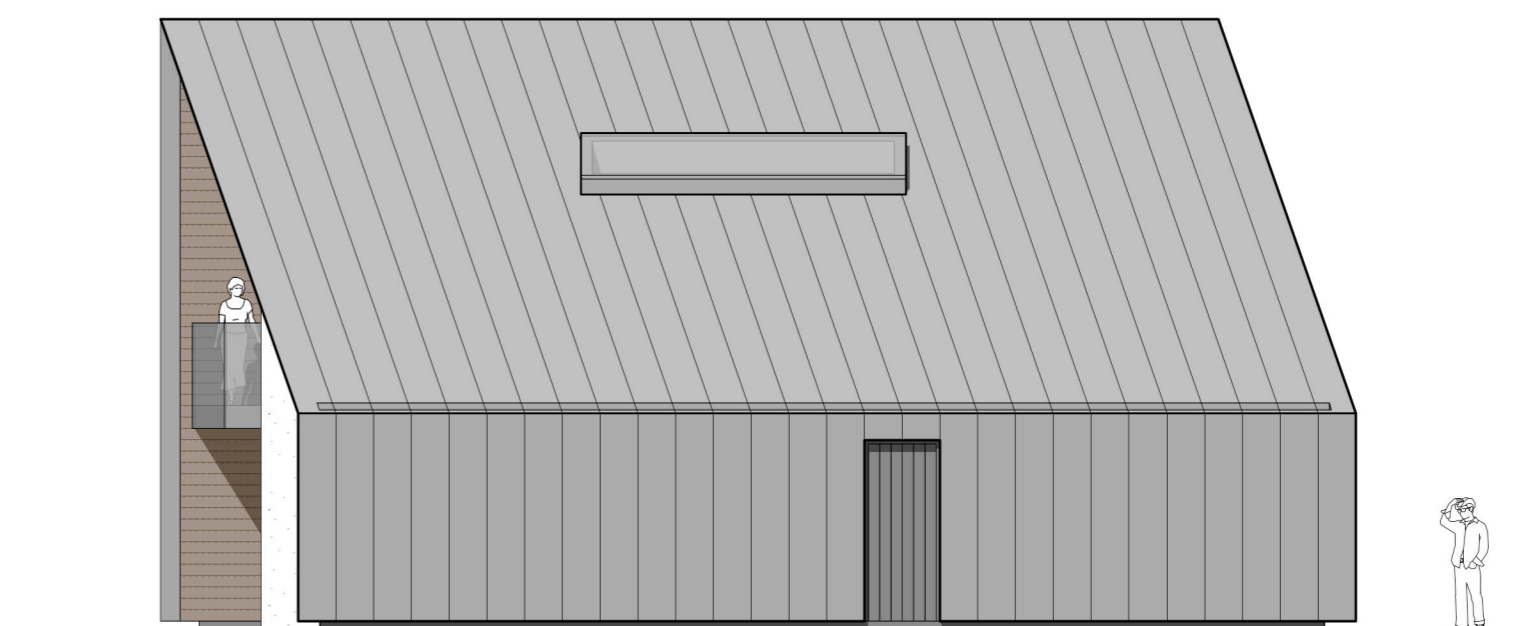

**SOUTH EAST ELEVATION**  
1:100